




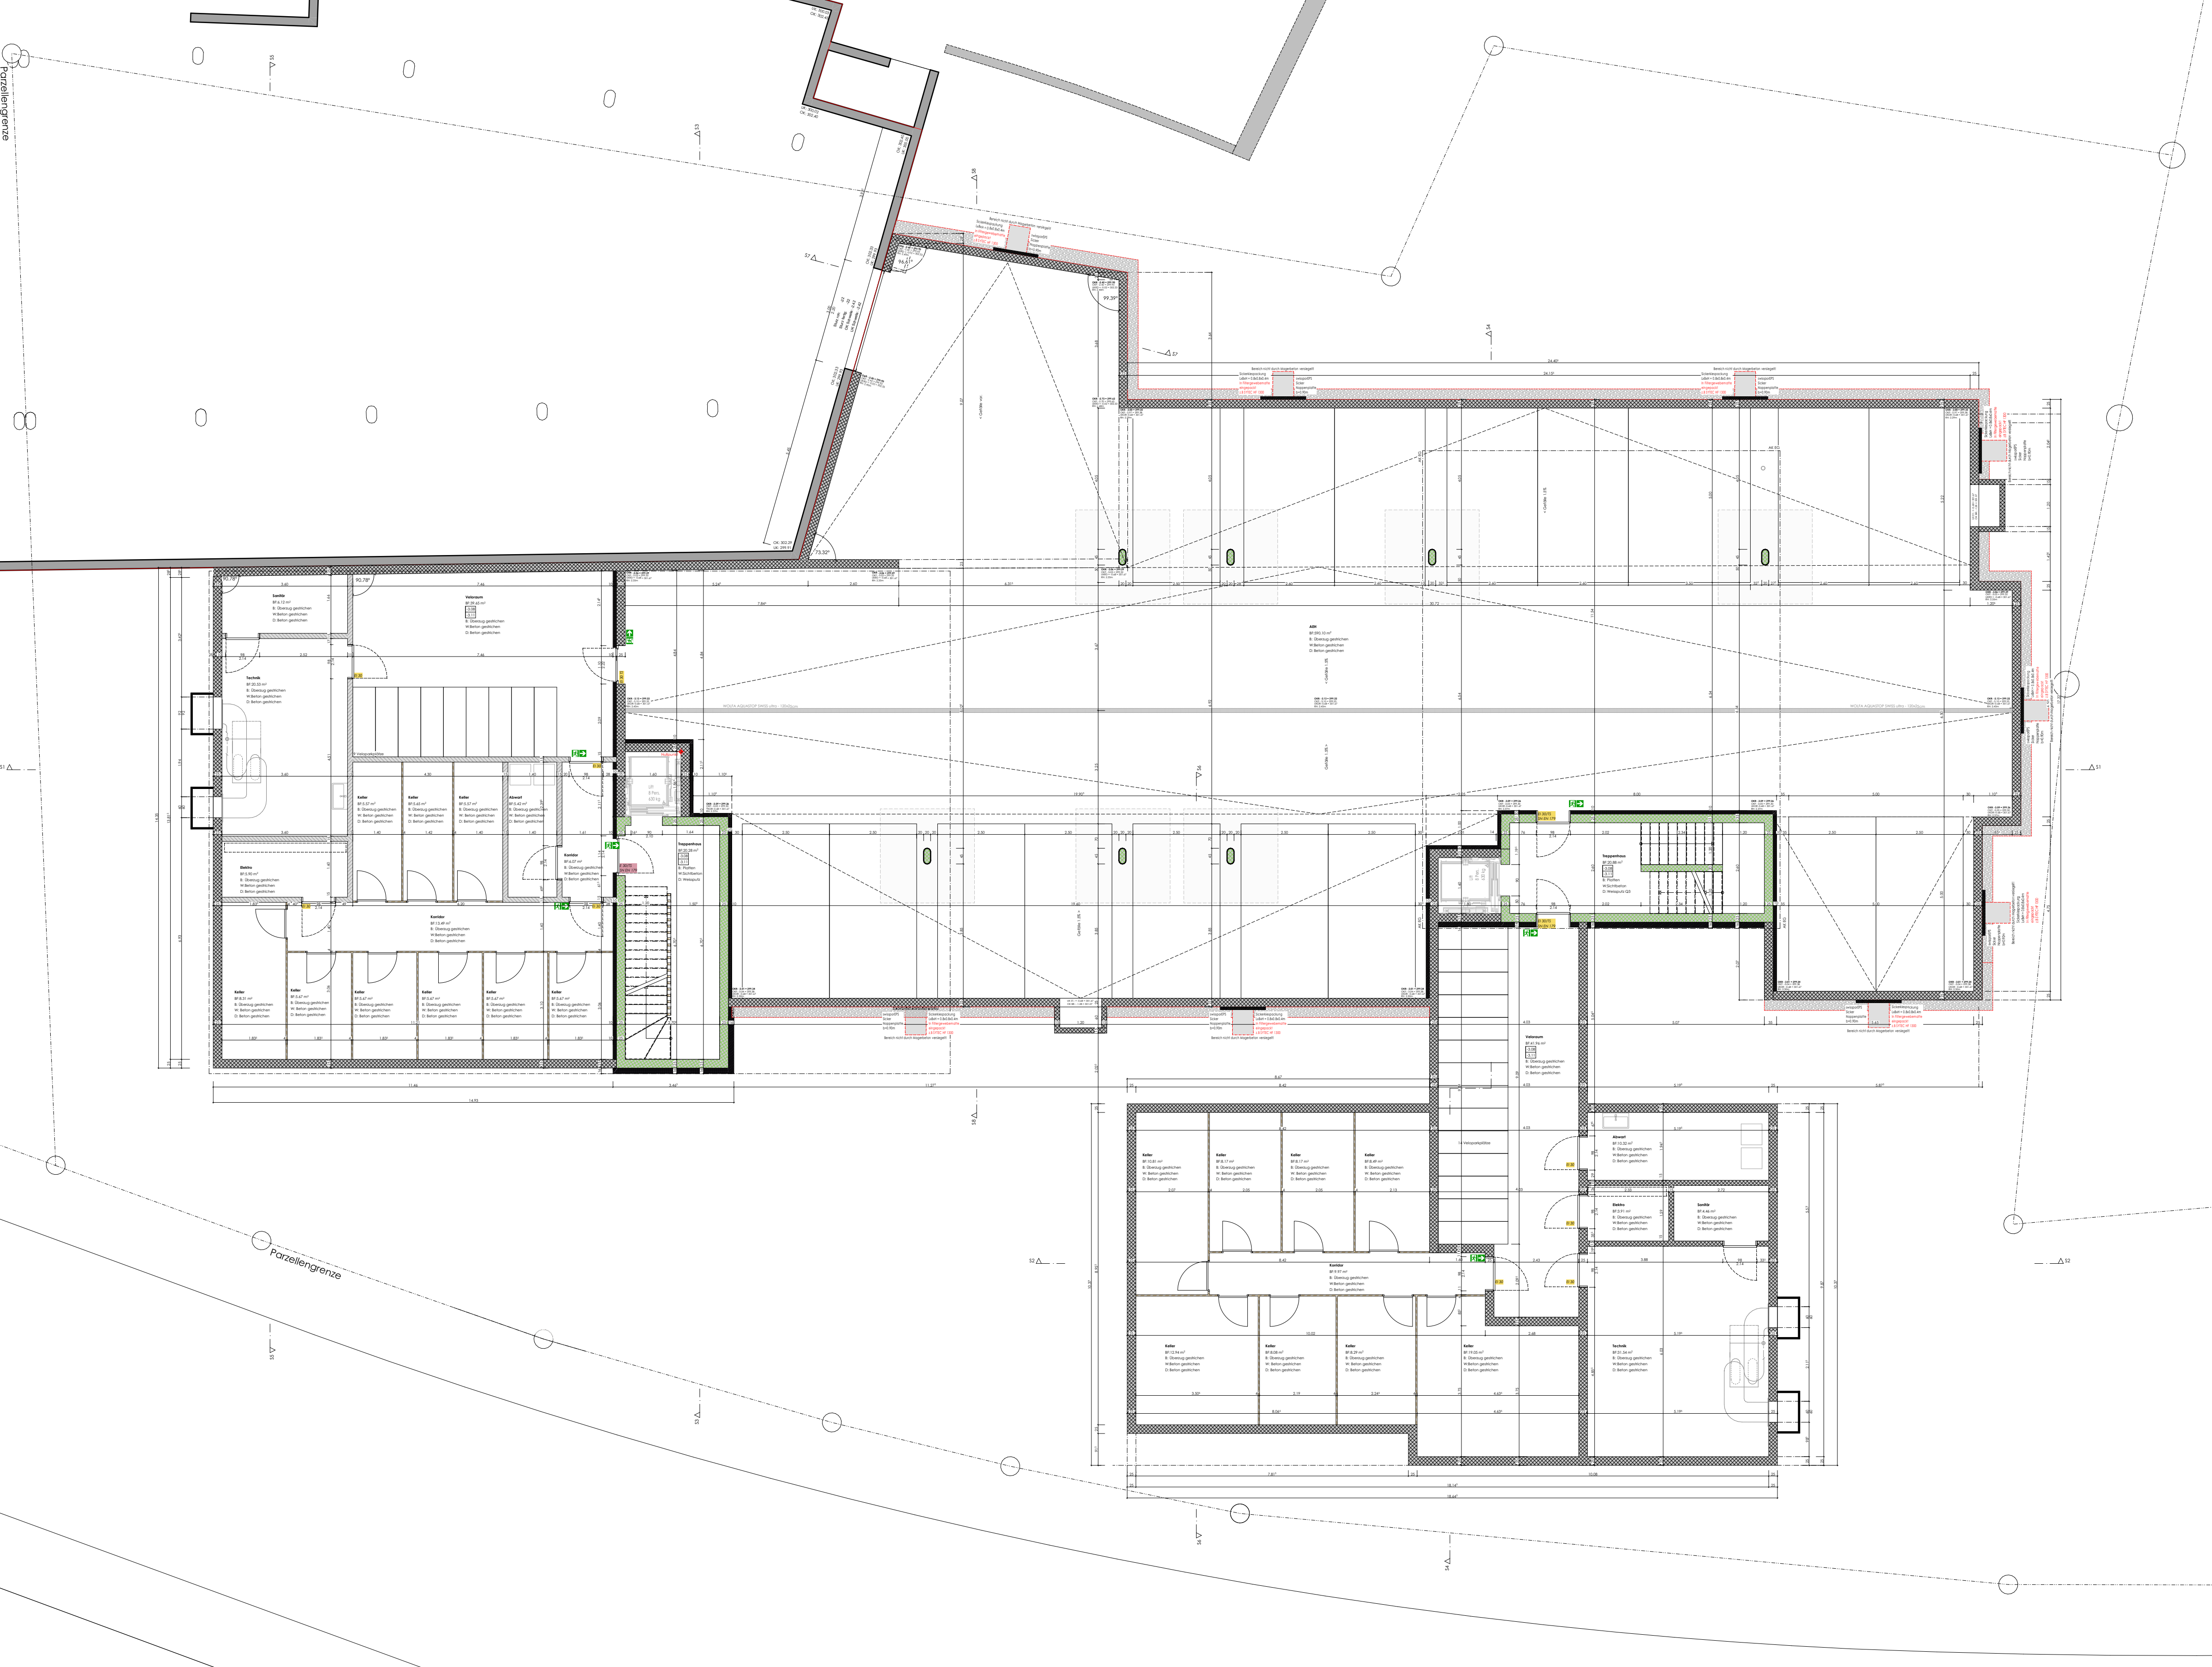


Whg. B0.2.2.5.2
HNF: 64.86 m²

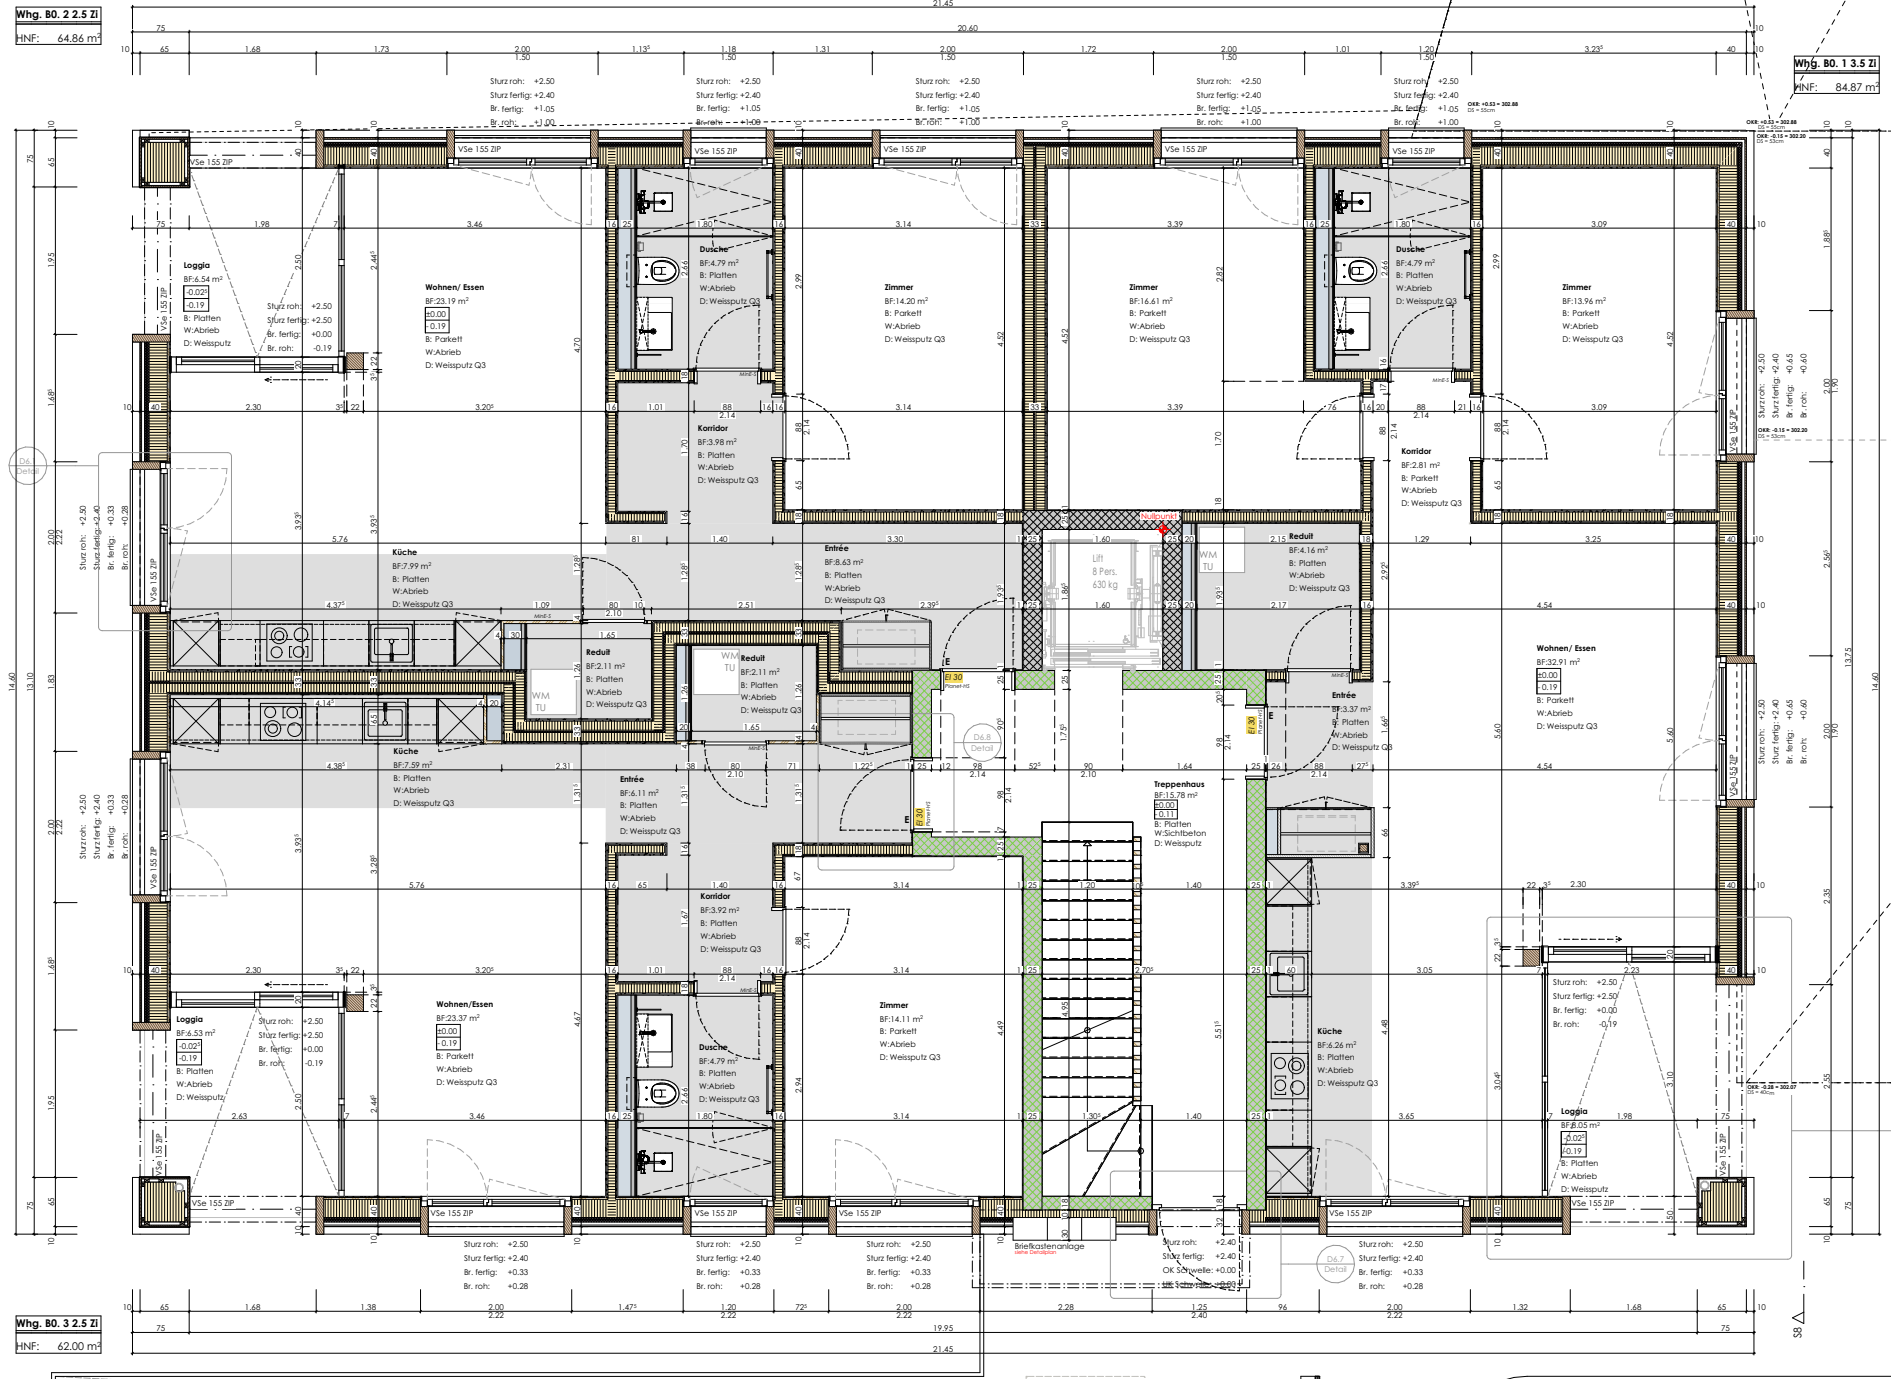


Whg. B0.1.3.5.2
HNF: 84.87 m²

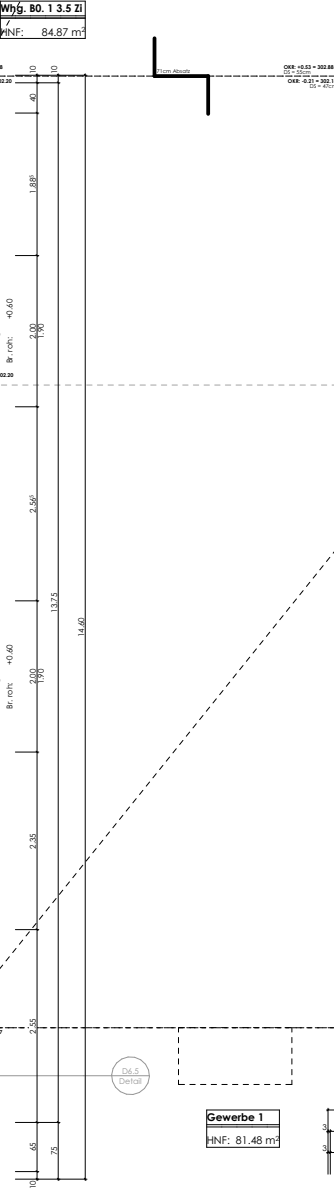


Gewerbe 1
HNF: 81.48 m²

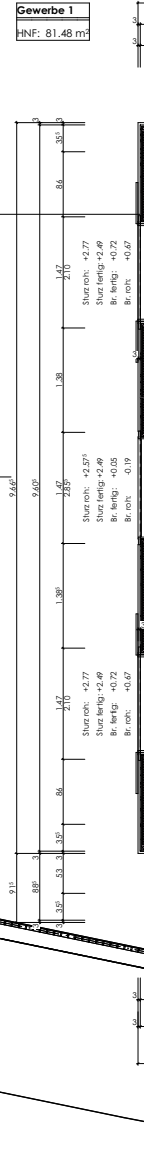


Whg. A1.0.1.3.5.2
HNF: 85.37 m²

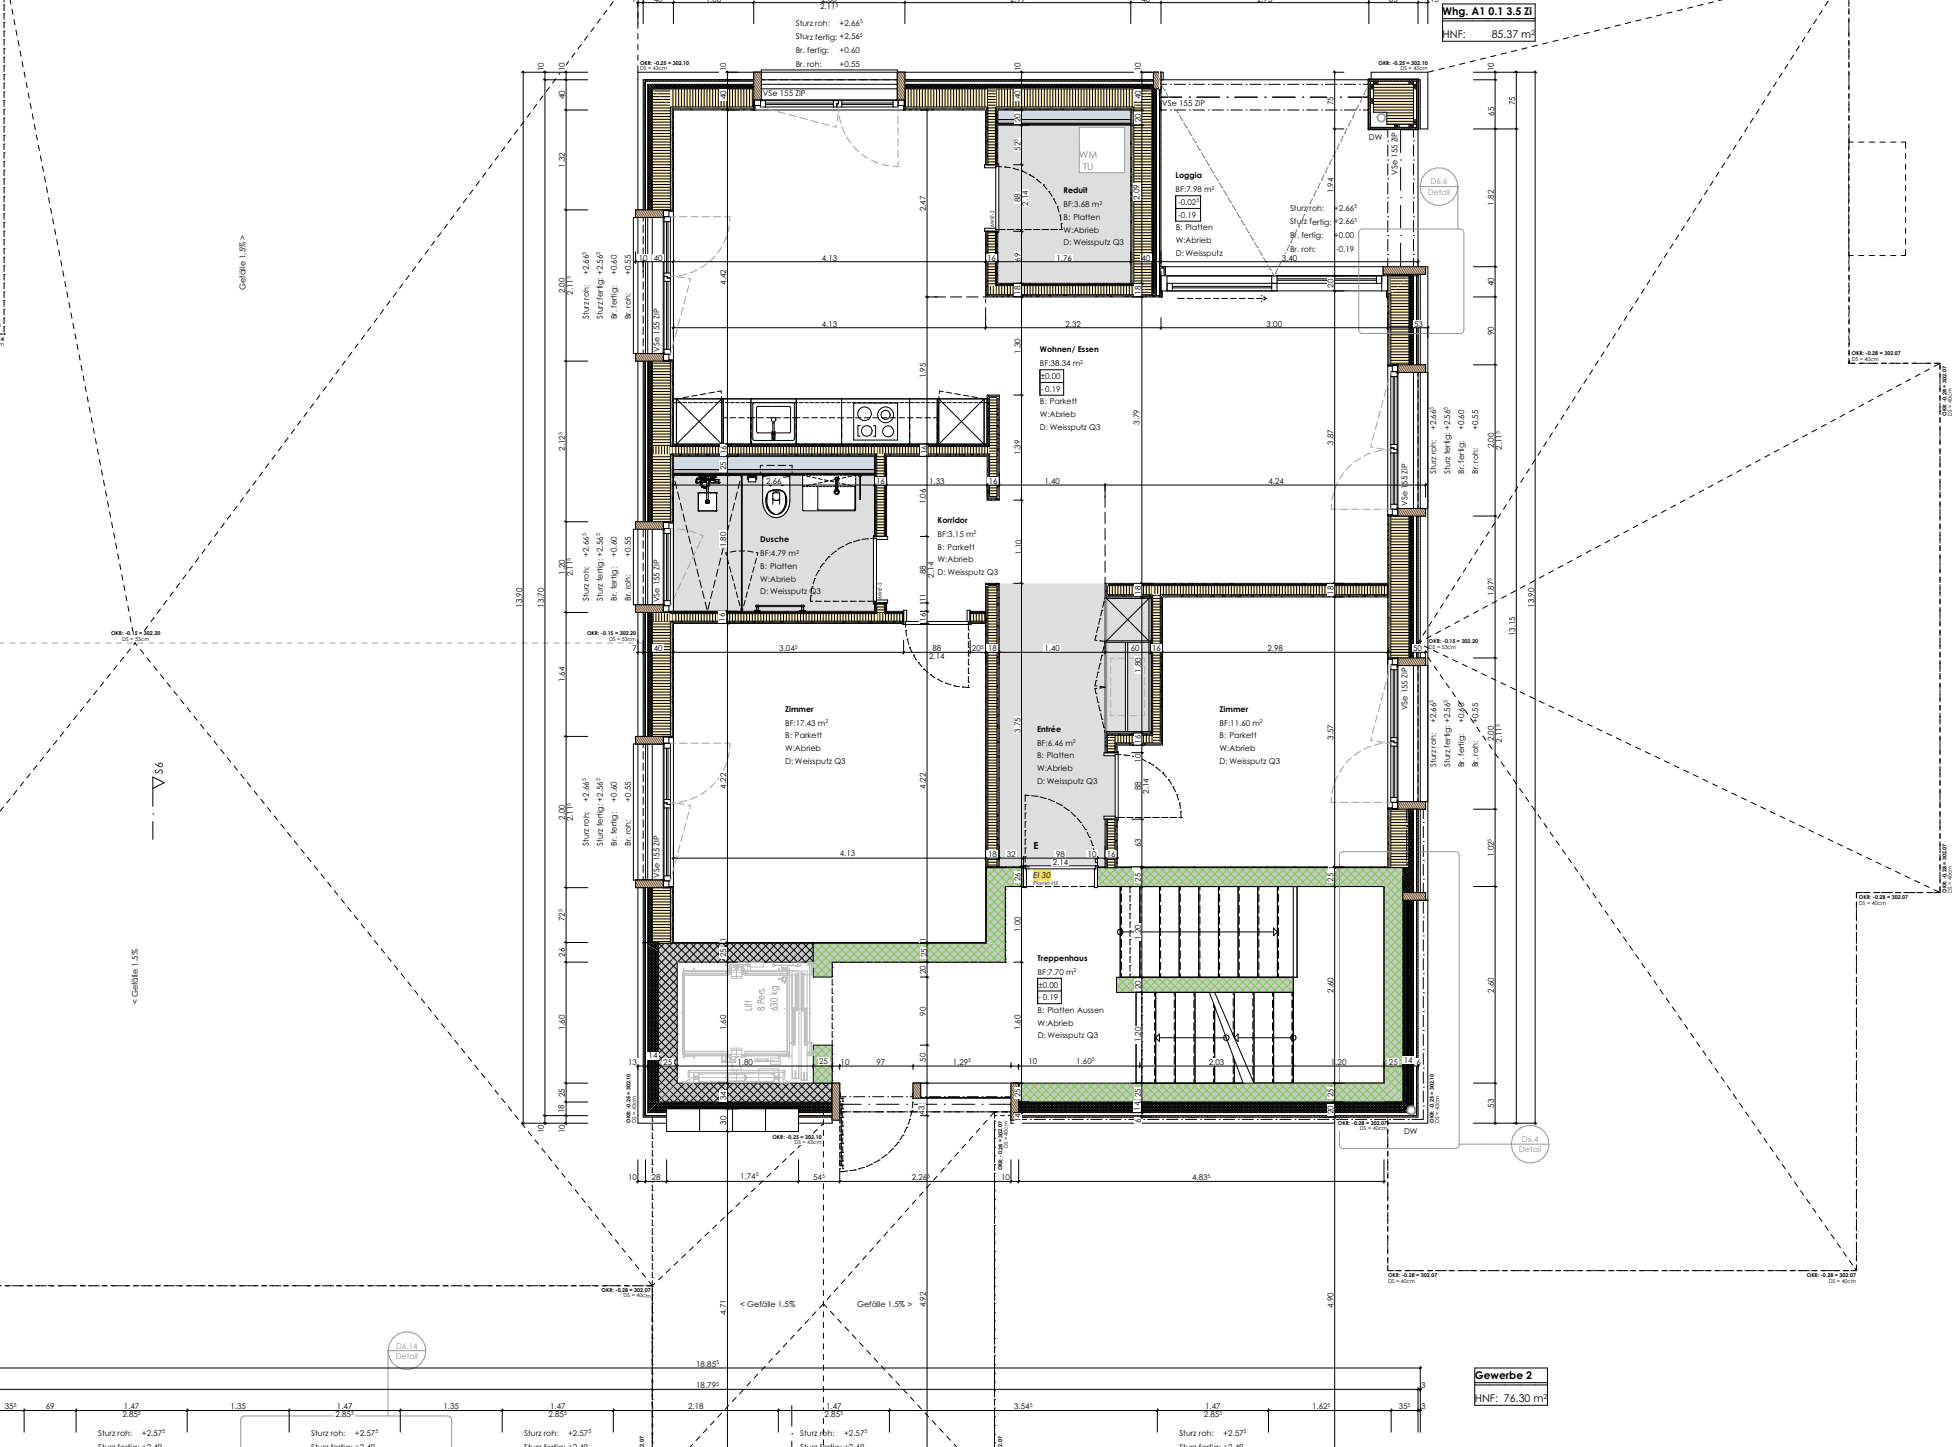


Gewerbe 2
HNF: 76.30 m²

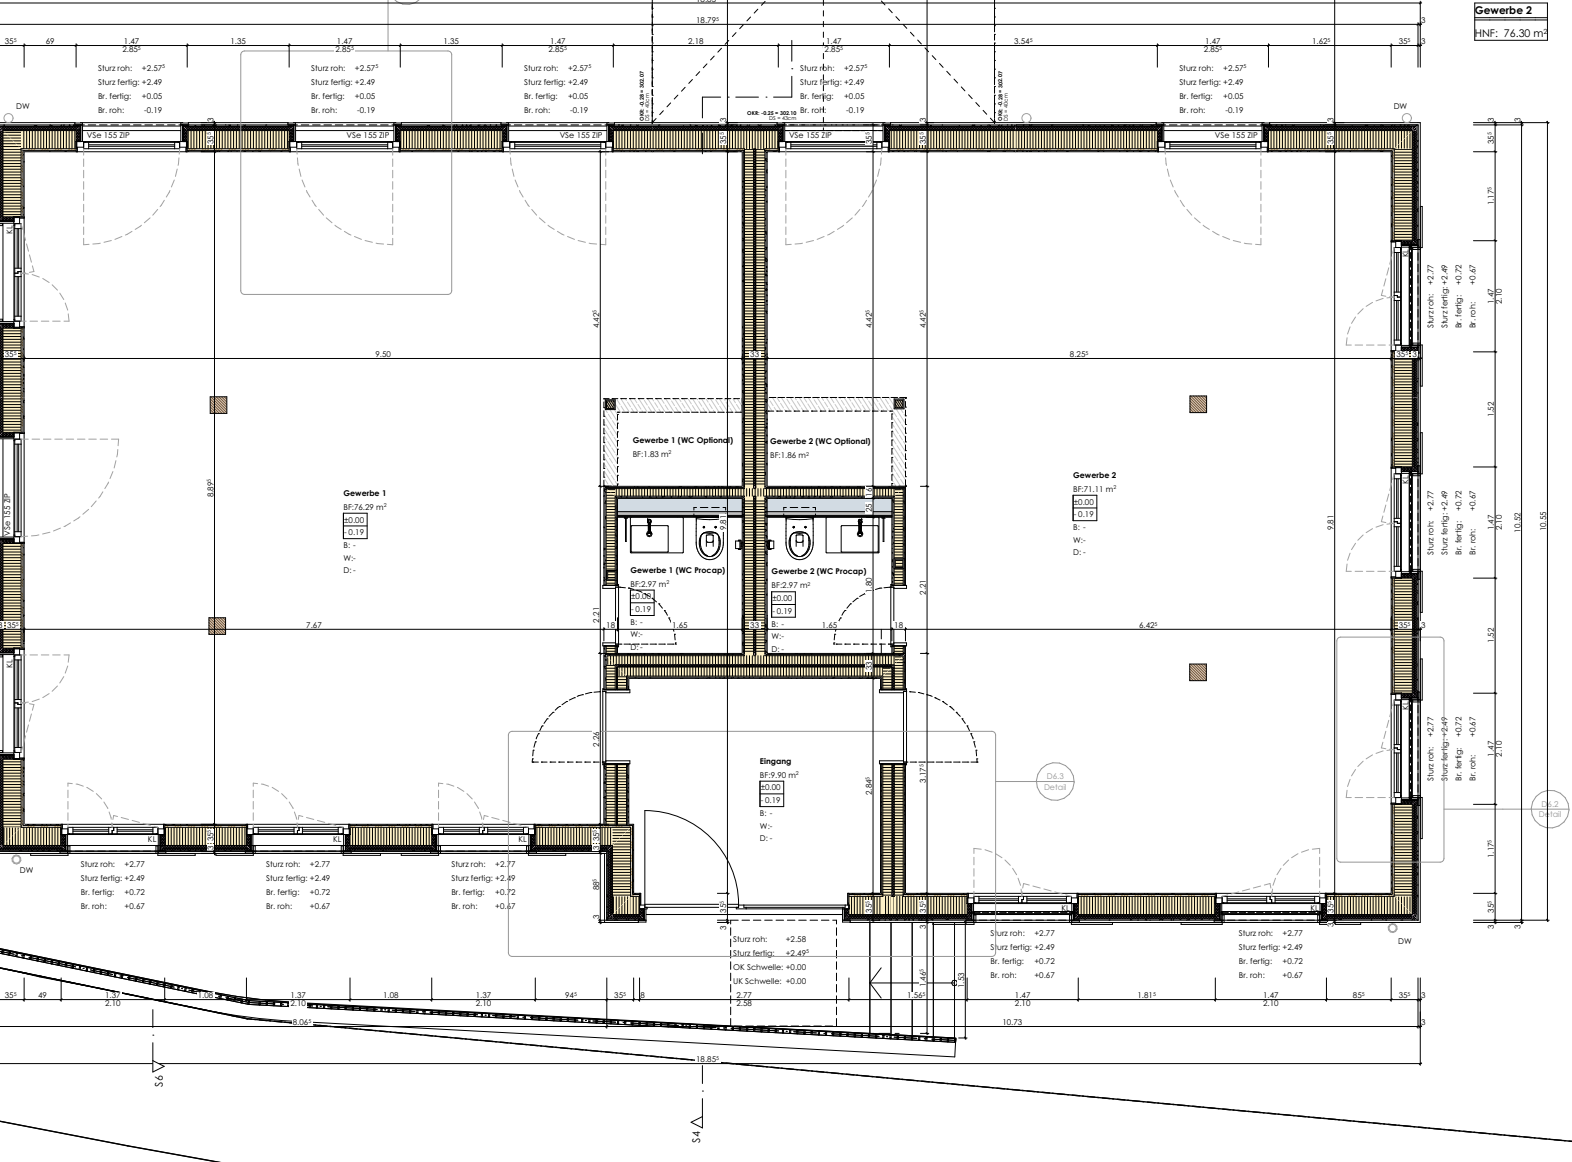


Whg. B1.2.2.5 I
BNF: 64.87 m²

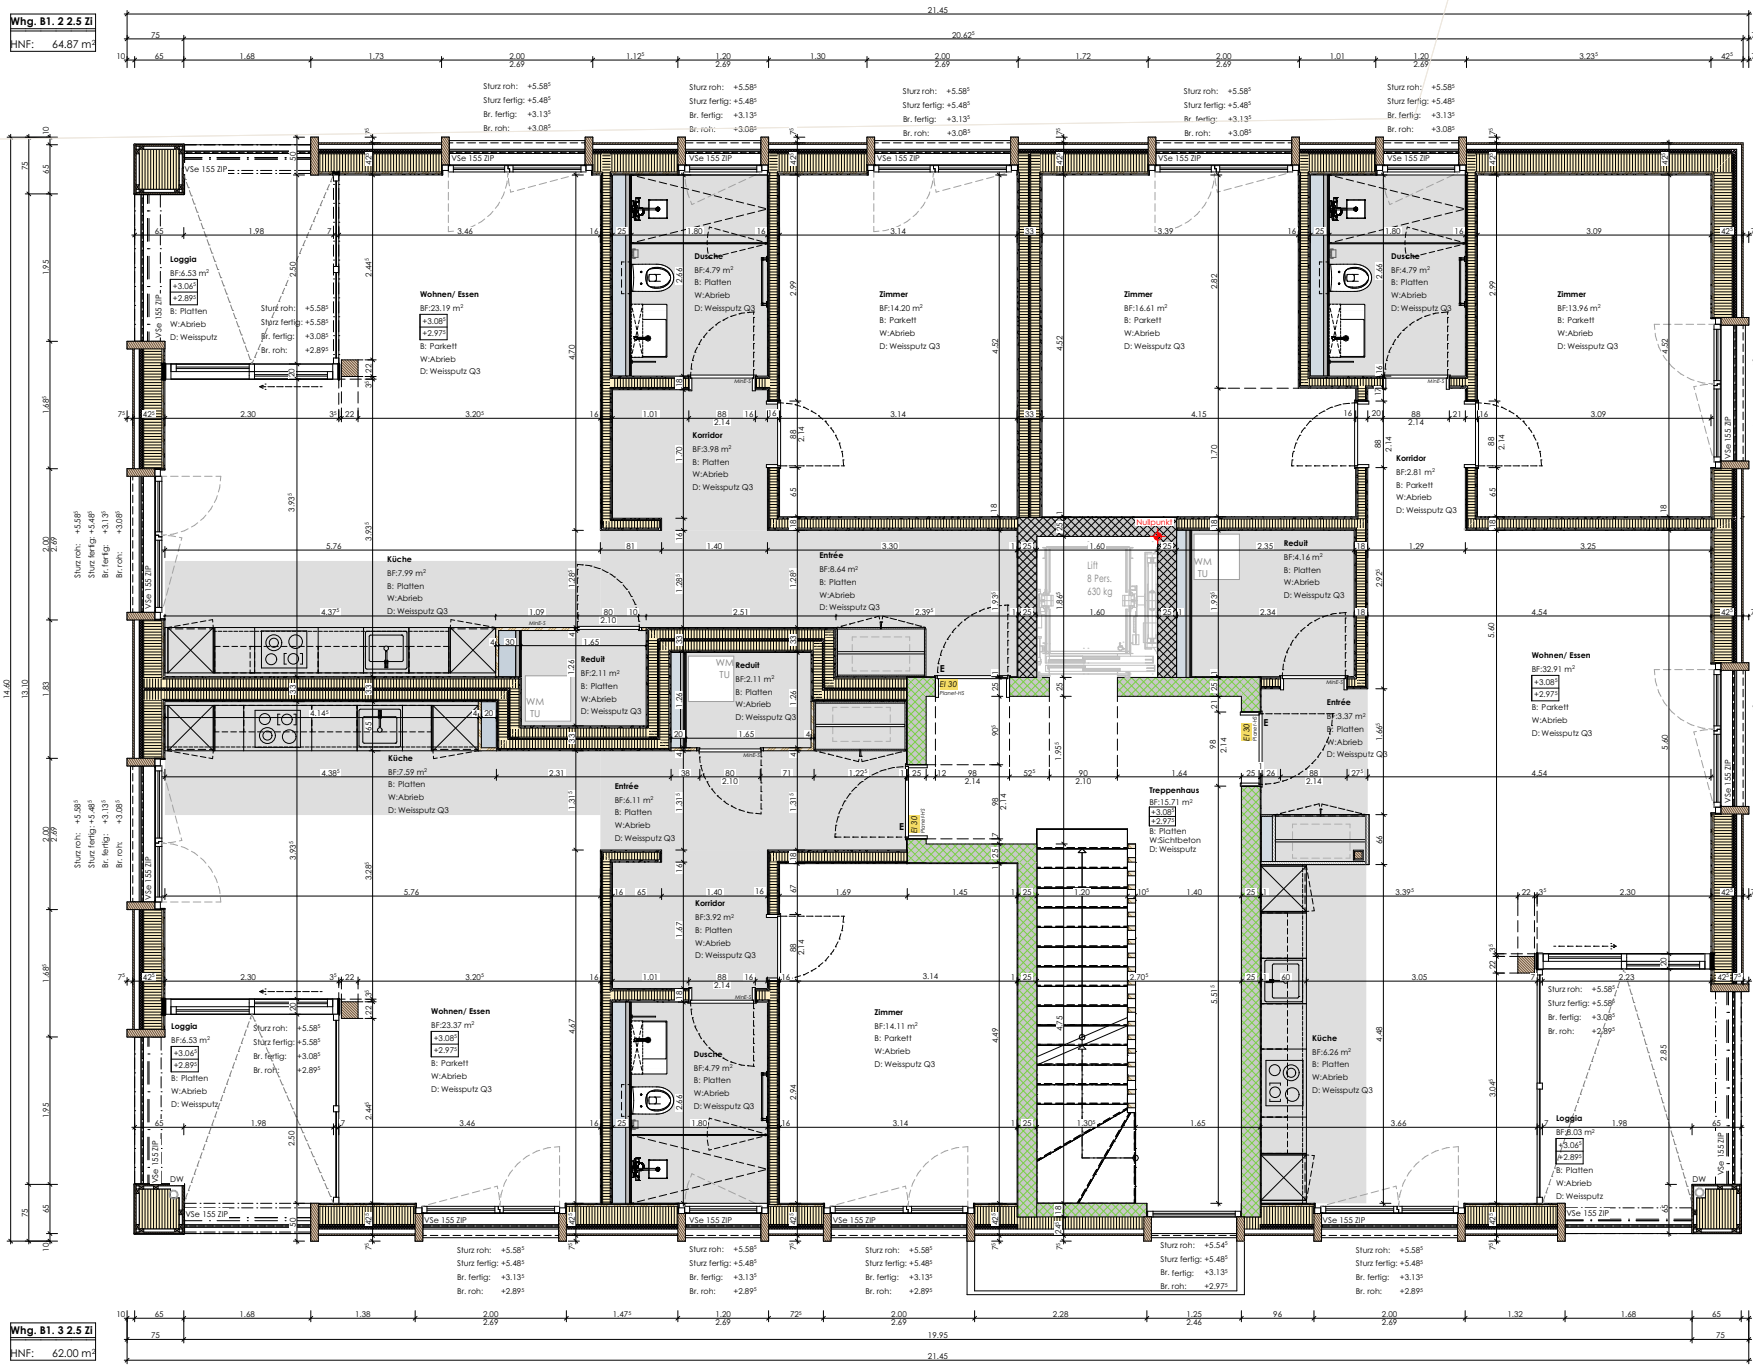


Whg. B1.1.3.5 I
BNF: 84.87 m²

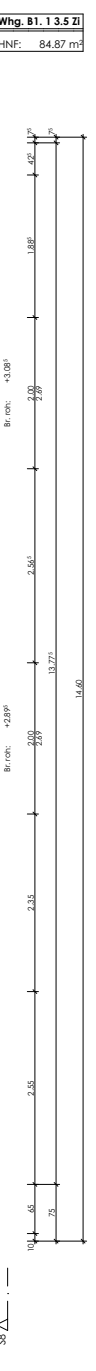


Whg. B1.3.2.5 I
BNF: 62.00 m²

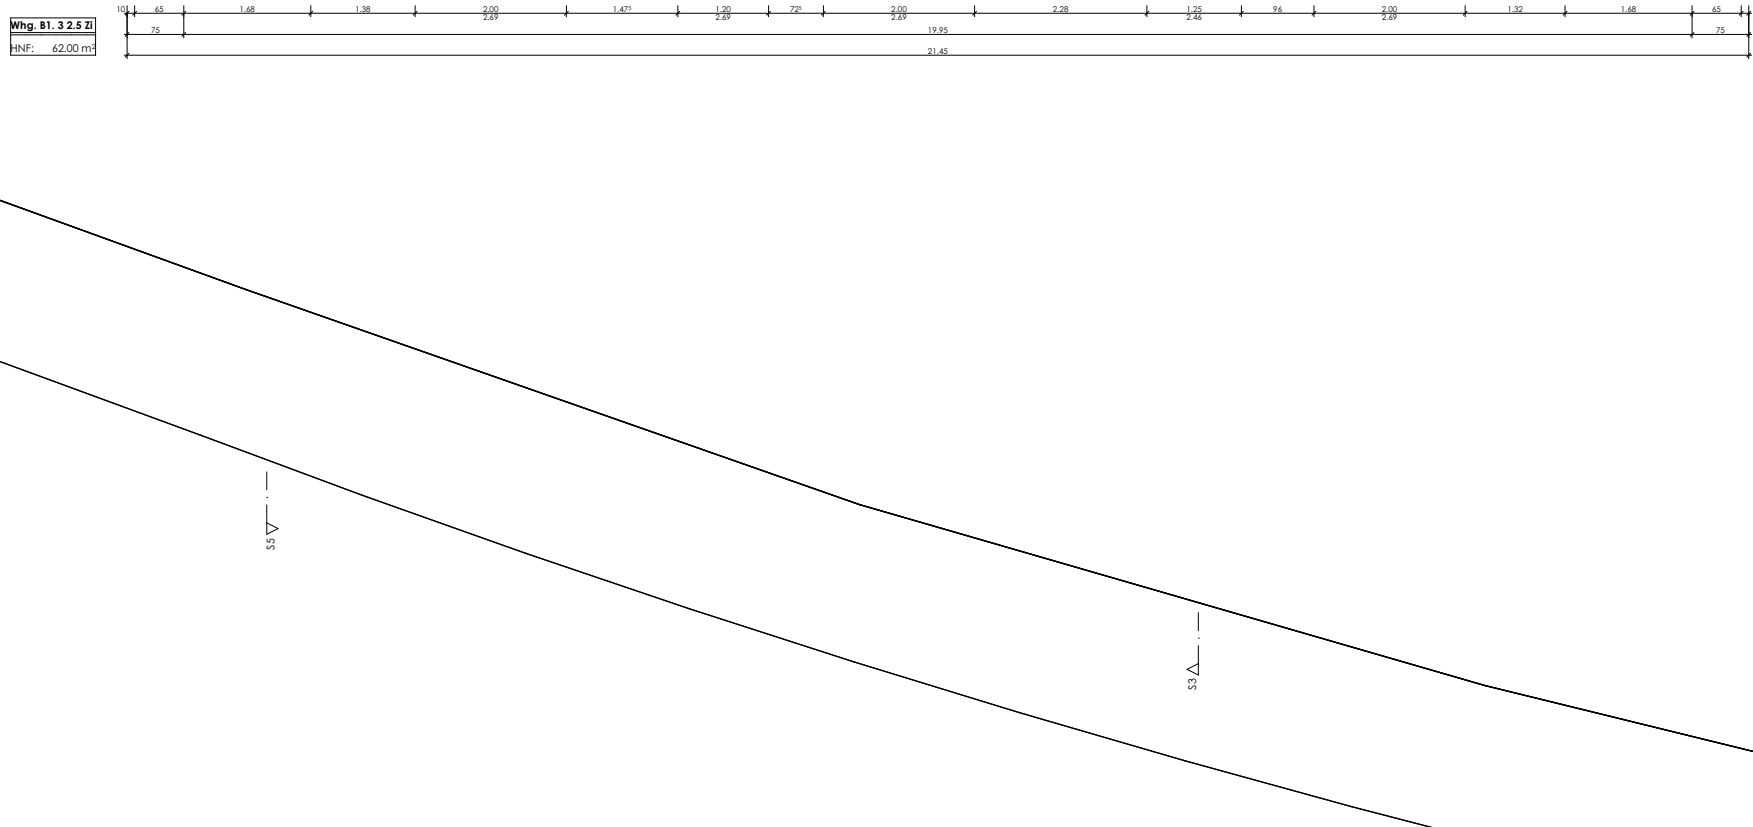


Whg. A1.3.3.5 I
BNF: 82.41 m²

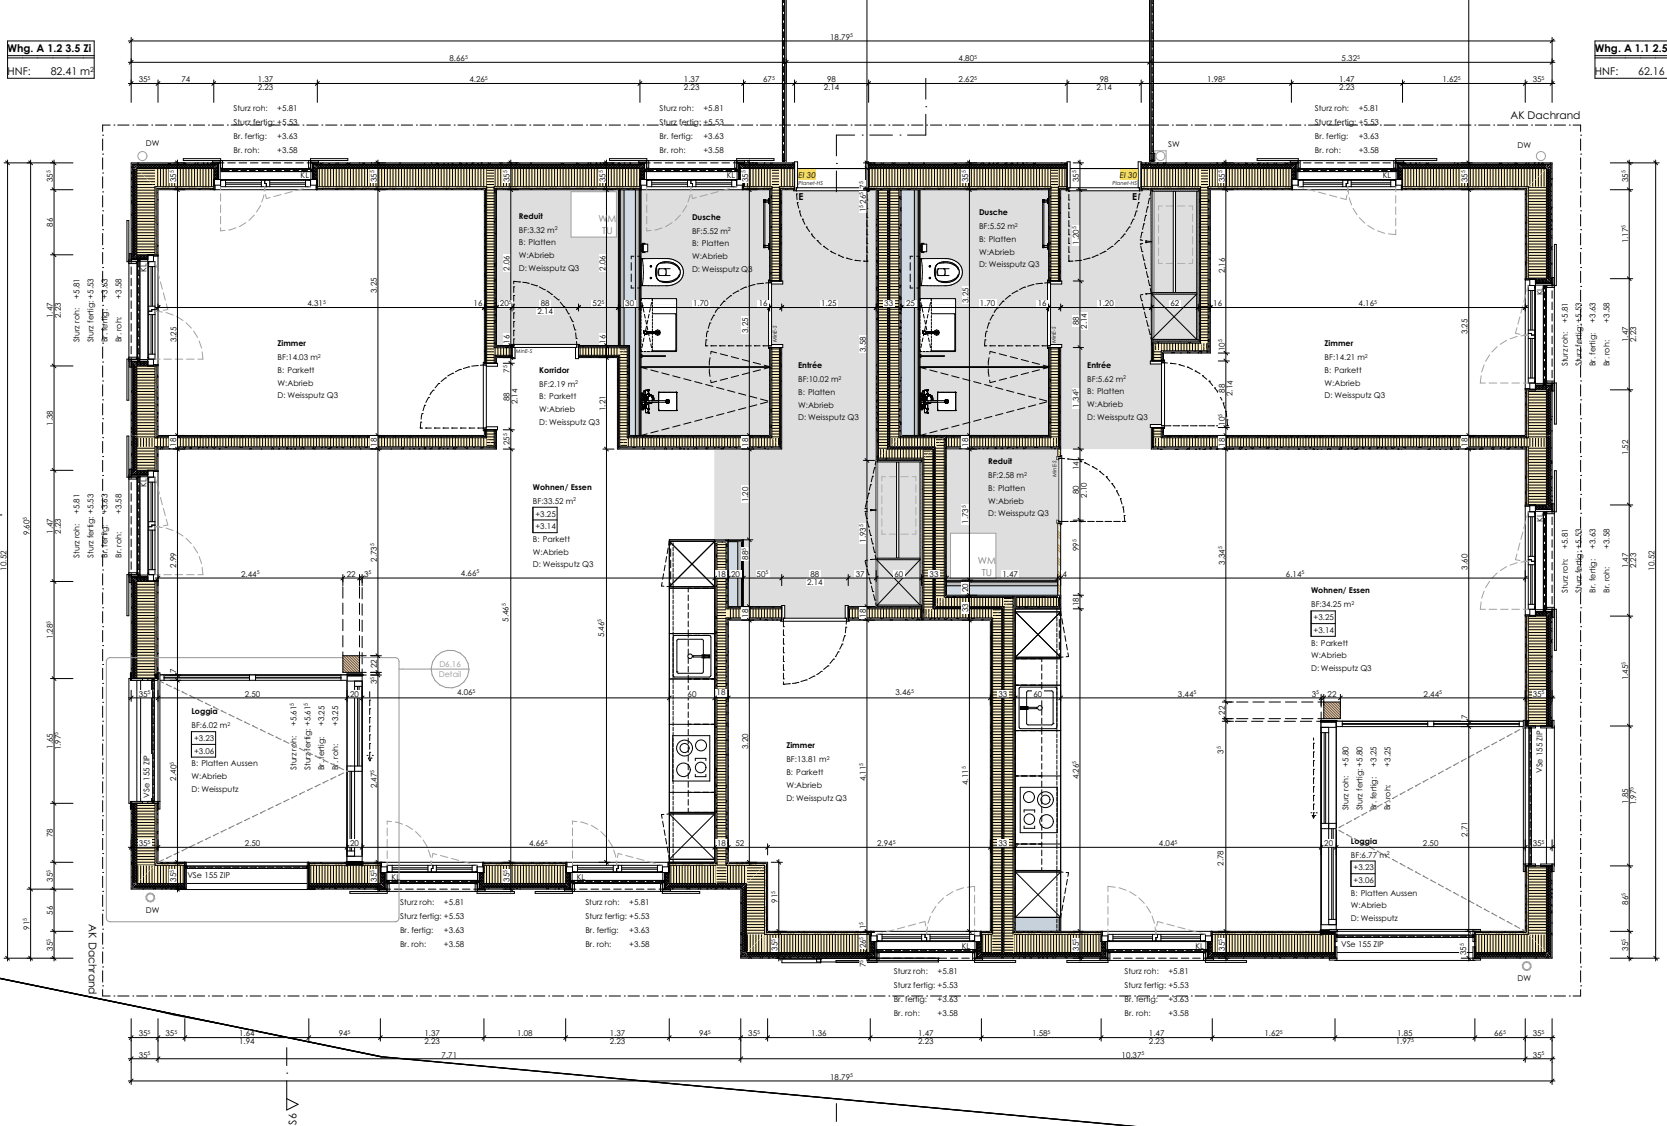


Whg. A1.1.3.5 I
BNF: 62.16 m²

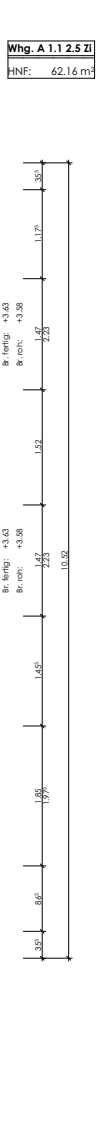


Whg. A1.1.3.5 II
BNF: 85.37 m²

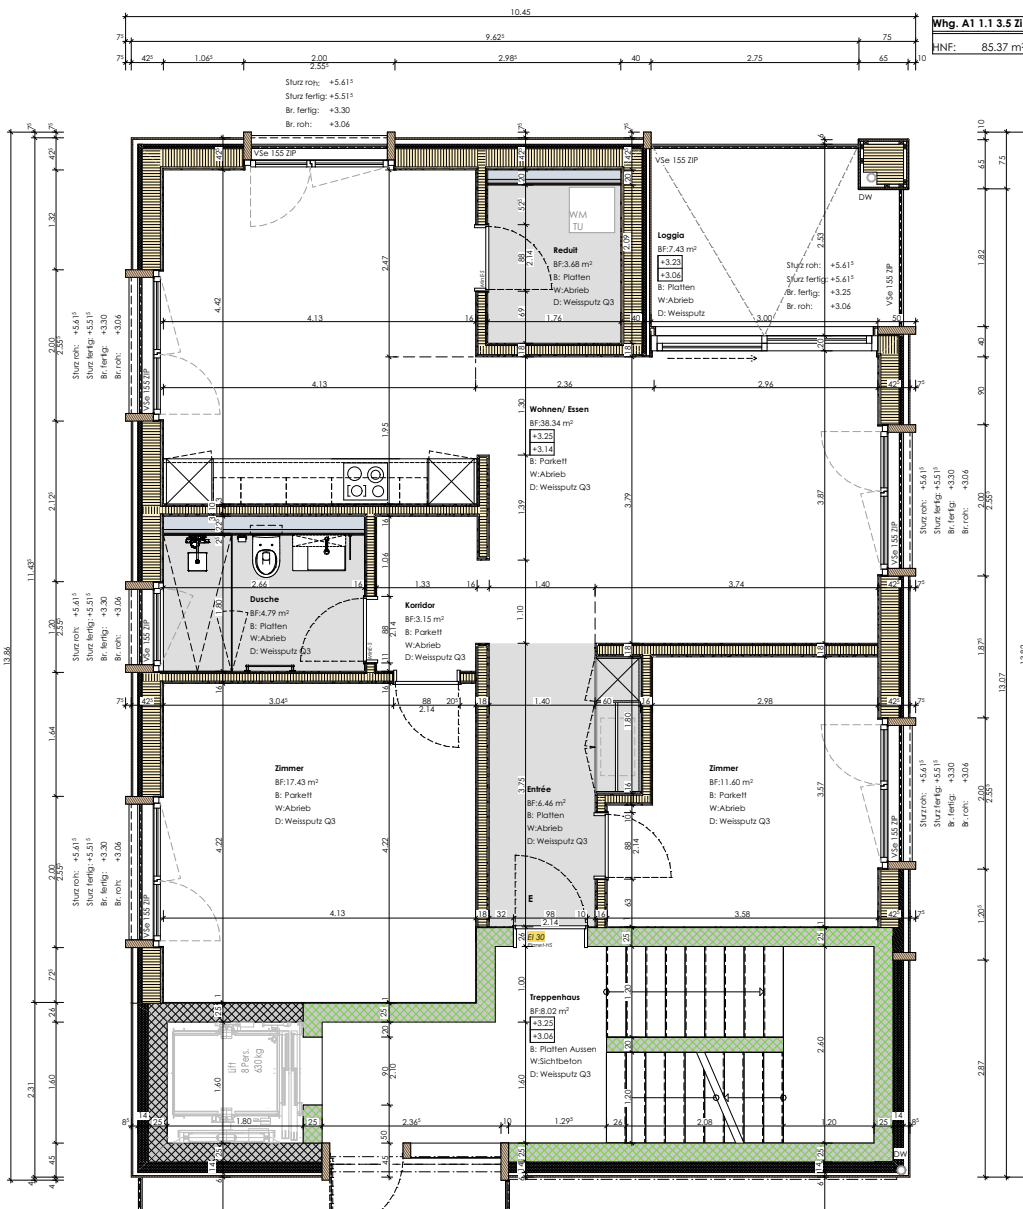


Whg. B2.2.25.2)
HNF: 64,86 m²

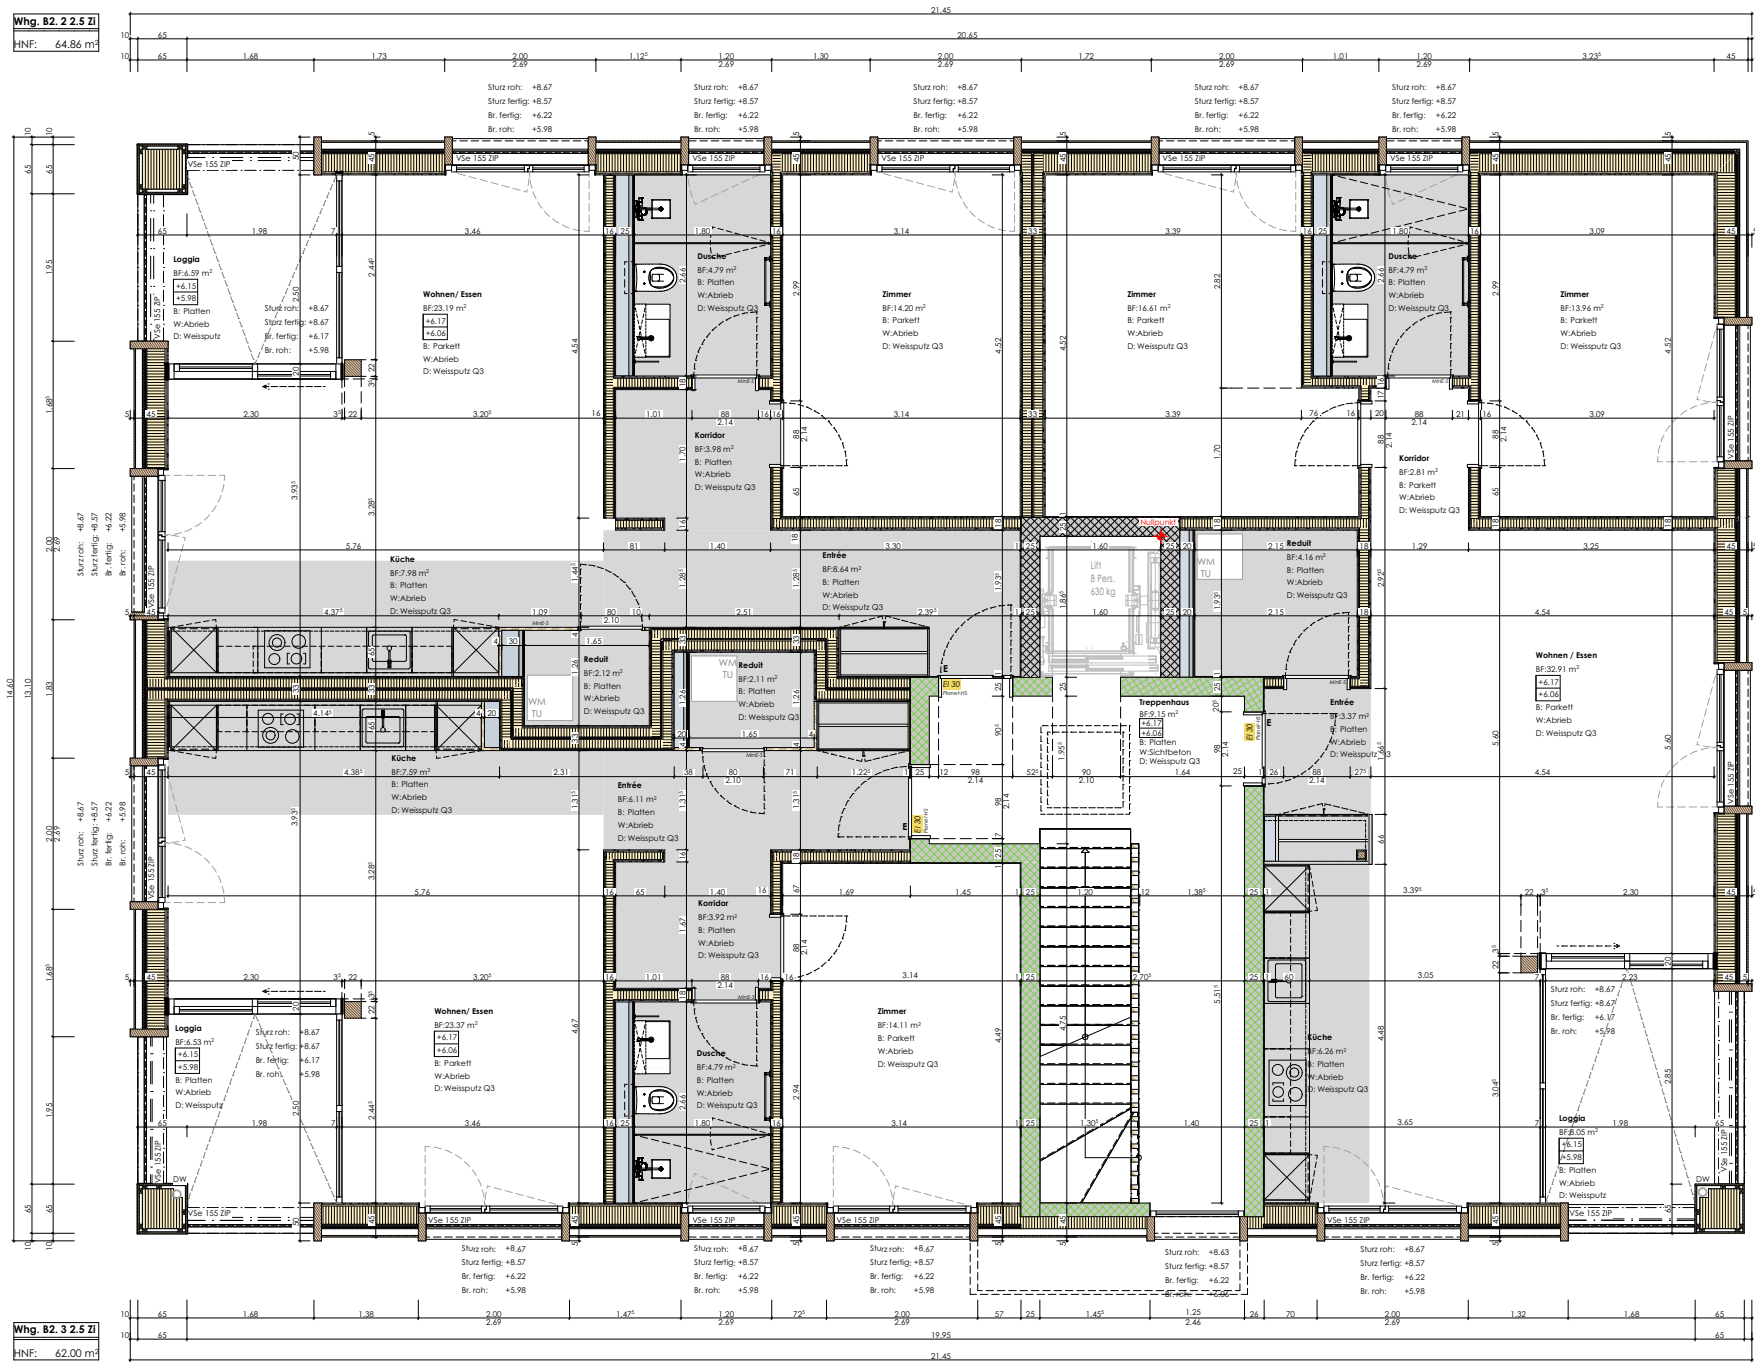

Whg. B2.1.3.5.2)
HNF: 84,87 m²

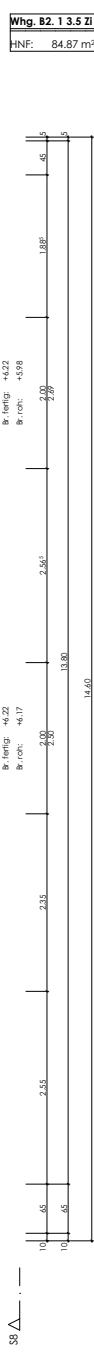

Whg. A1.2.1.3.5.2)
HNF: 85,37 m²

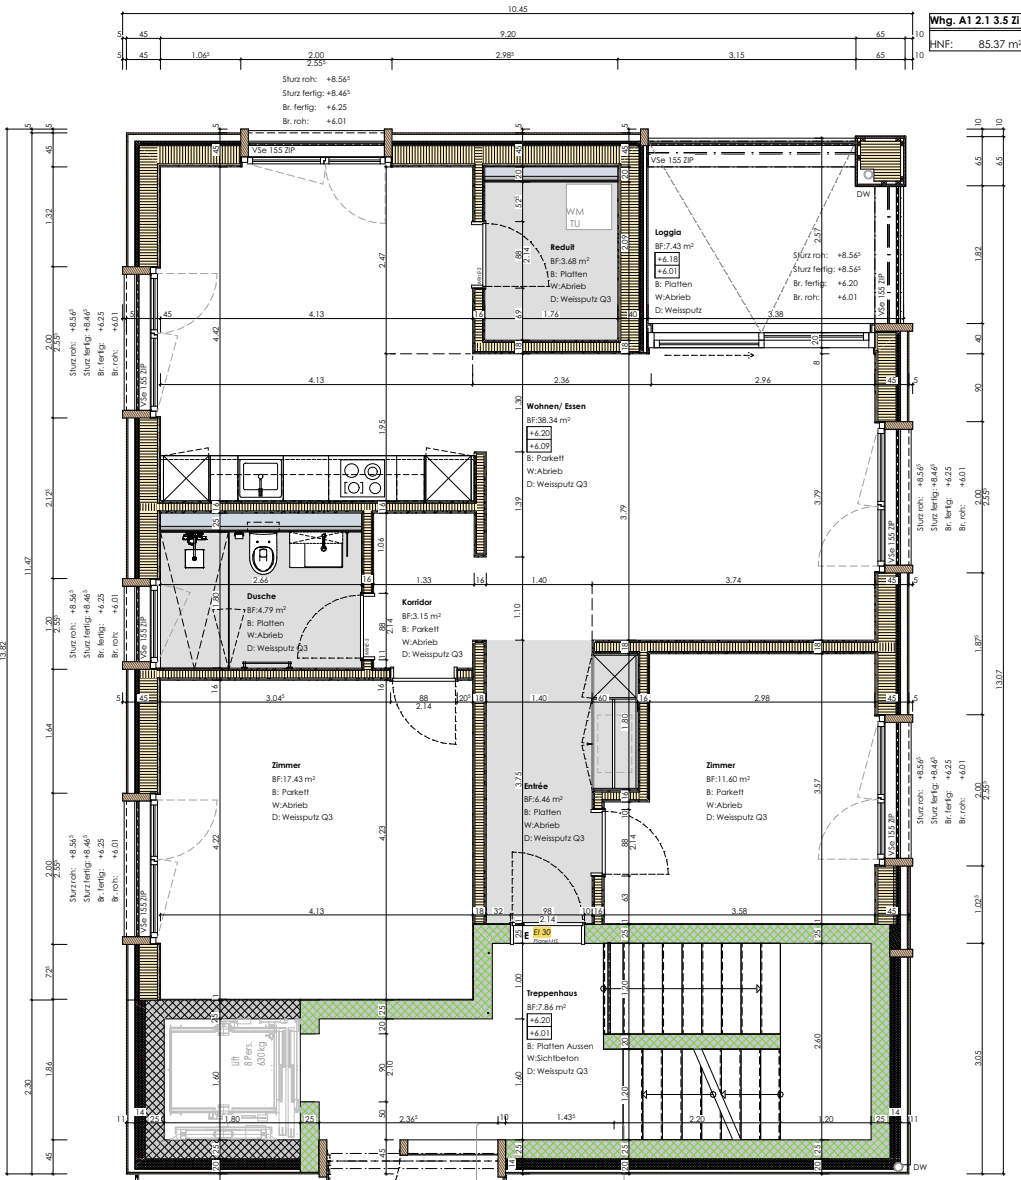

Whg. A2.1.4.5.2)
HNF: 137,14 m²

